

- UTILITY
- LIVING
- BEDROOM
- BATH
- DECK/TERRACE
- POOL

FIRST FLOOR PLAN

1ST FLOOR AREA 3789 SF
 DETACHED CABANA 84 SF

REVISED: 01 MAY 17 REDUCED FOOTPRINT
 PLOTTED: 06 APR 17 SURVEYOR
 PLOTTED: 28 MAR 17
 REVISED: 21 MAR 17 ENTRY


DESIGNED BY: D.C.H.	NEW RESIDENCE	
DRAWN BY: D.W.H.	98 PT. MECOX	
CHECKED BY: D.C.H.	BRIDGEHAMPTON, NY	
APPROVED BY:	D&D HARVEY - ARCHITECTS	
	PO BOX 3268	
DAVID C. HARVEY	SAG HARBOR, NY 11963	10 FEB 17
N.Y.R.A. 025823	631 537 7640	
DAWN W. HARVEY	FIRST FLOOR PLAN	
N.Y.R.A. 025141	SCALE: 3/16" = 1'-0"	A-2



- UTILITY
- LIVING
- BEDROOM
- BATH
- DECK/TERRACE
- POOL


SECOND FLOOR PLAN

2ND FLOOR AREA 4116 SF (MODIFIED)
 AREA OPEN TO BELOW (-594) SF

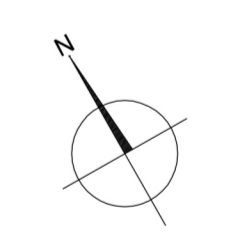

REVISED: 01 MAY 17 REDUCED FOOTPRINT
 PLOTTED: 06 APR 17 SURVEYOR
 PLOTTED: 28 MAR 17
 REVISED: 21 MAR 17 ENTRY

DESIGNED BY: D.C.H.	NEW RESIDENCE	
DRAWN BY: D.W.H.	98 PT. MECOX	
CHECKED BY: D.C.H.	BRIDGEHAMPTON, NY	
APPROVED BY:		
	D&D HARVEY - ARCHITECTS	
	PO BOX 3268	
DAVID C. HARVEY	SAG HARBOR, NY 11963	10 FEB 17
N.Y.R.A. 025823	631 537 7640	
DAWN W. HARVEY	SECOND FLOOR PLAN	
N.Y.R.A. 025141	SCALE: 3/16" = 1'-0"	A-3

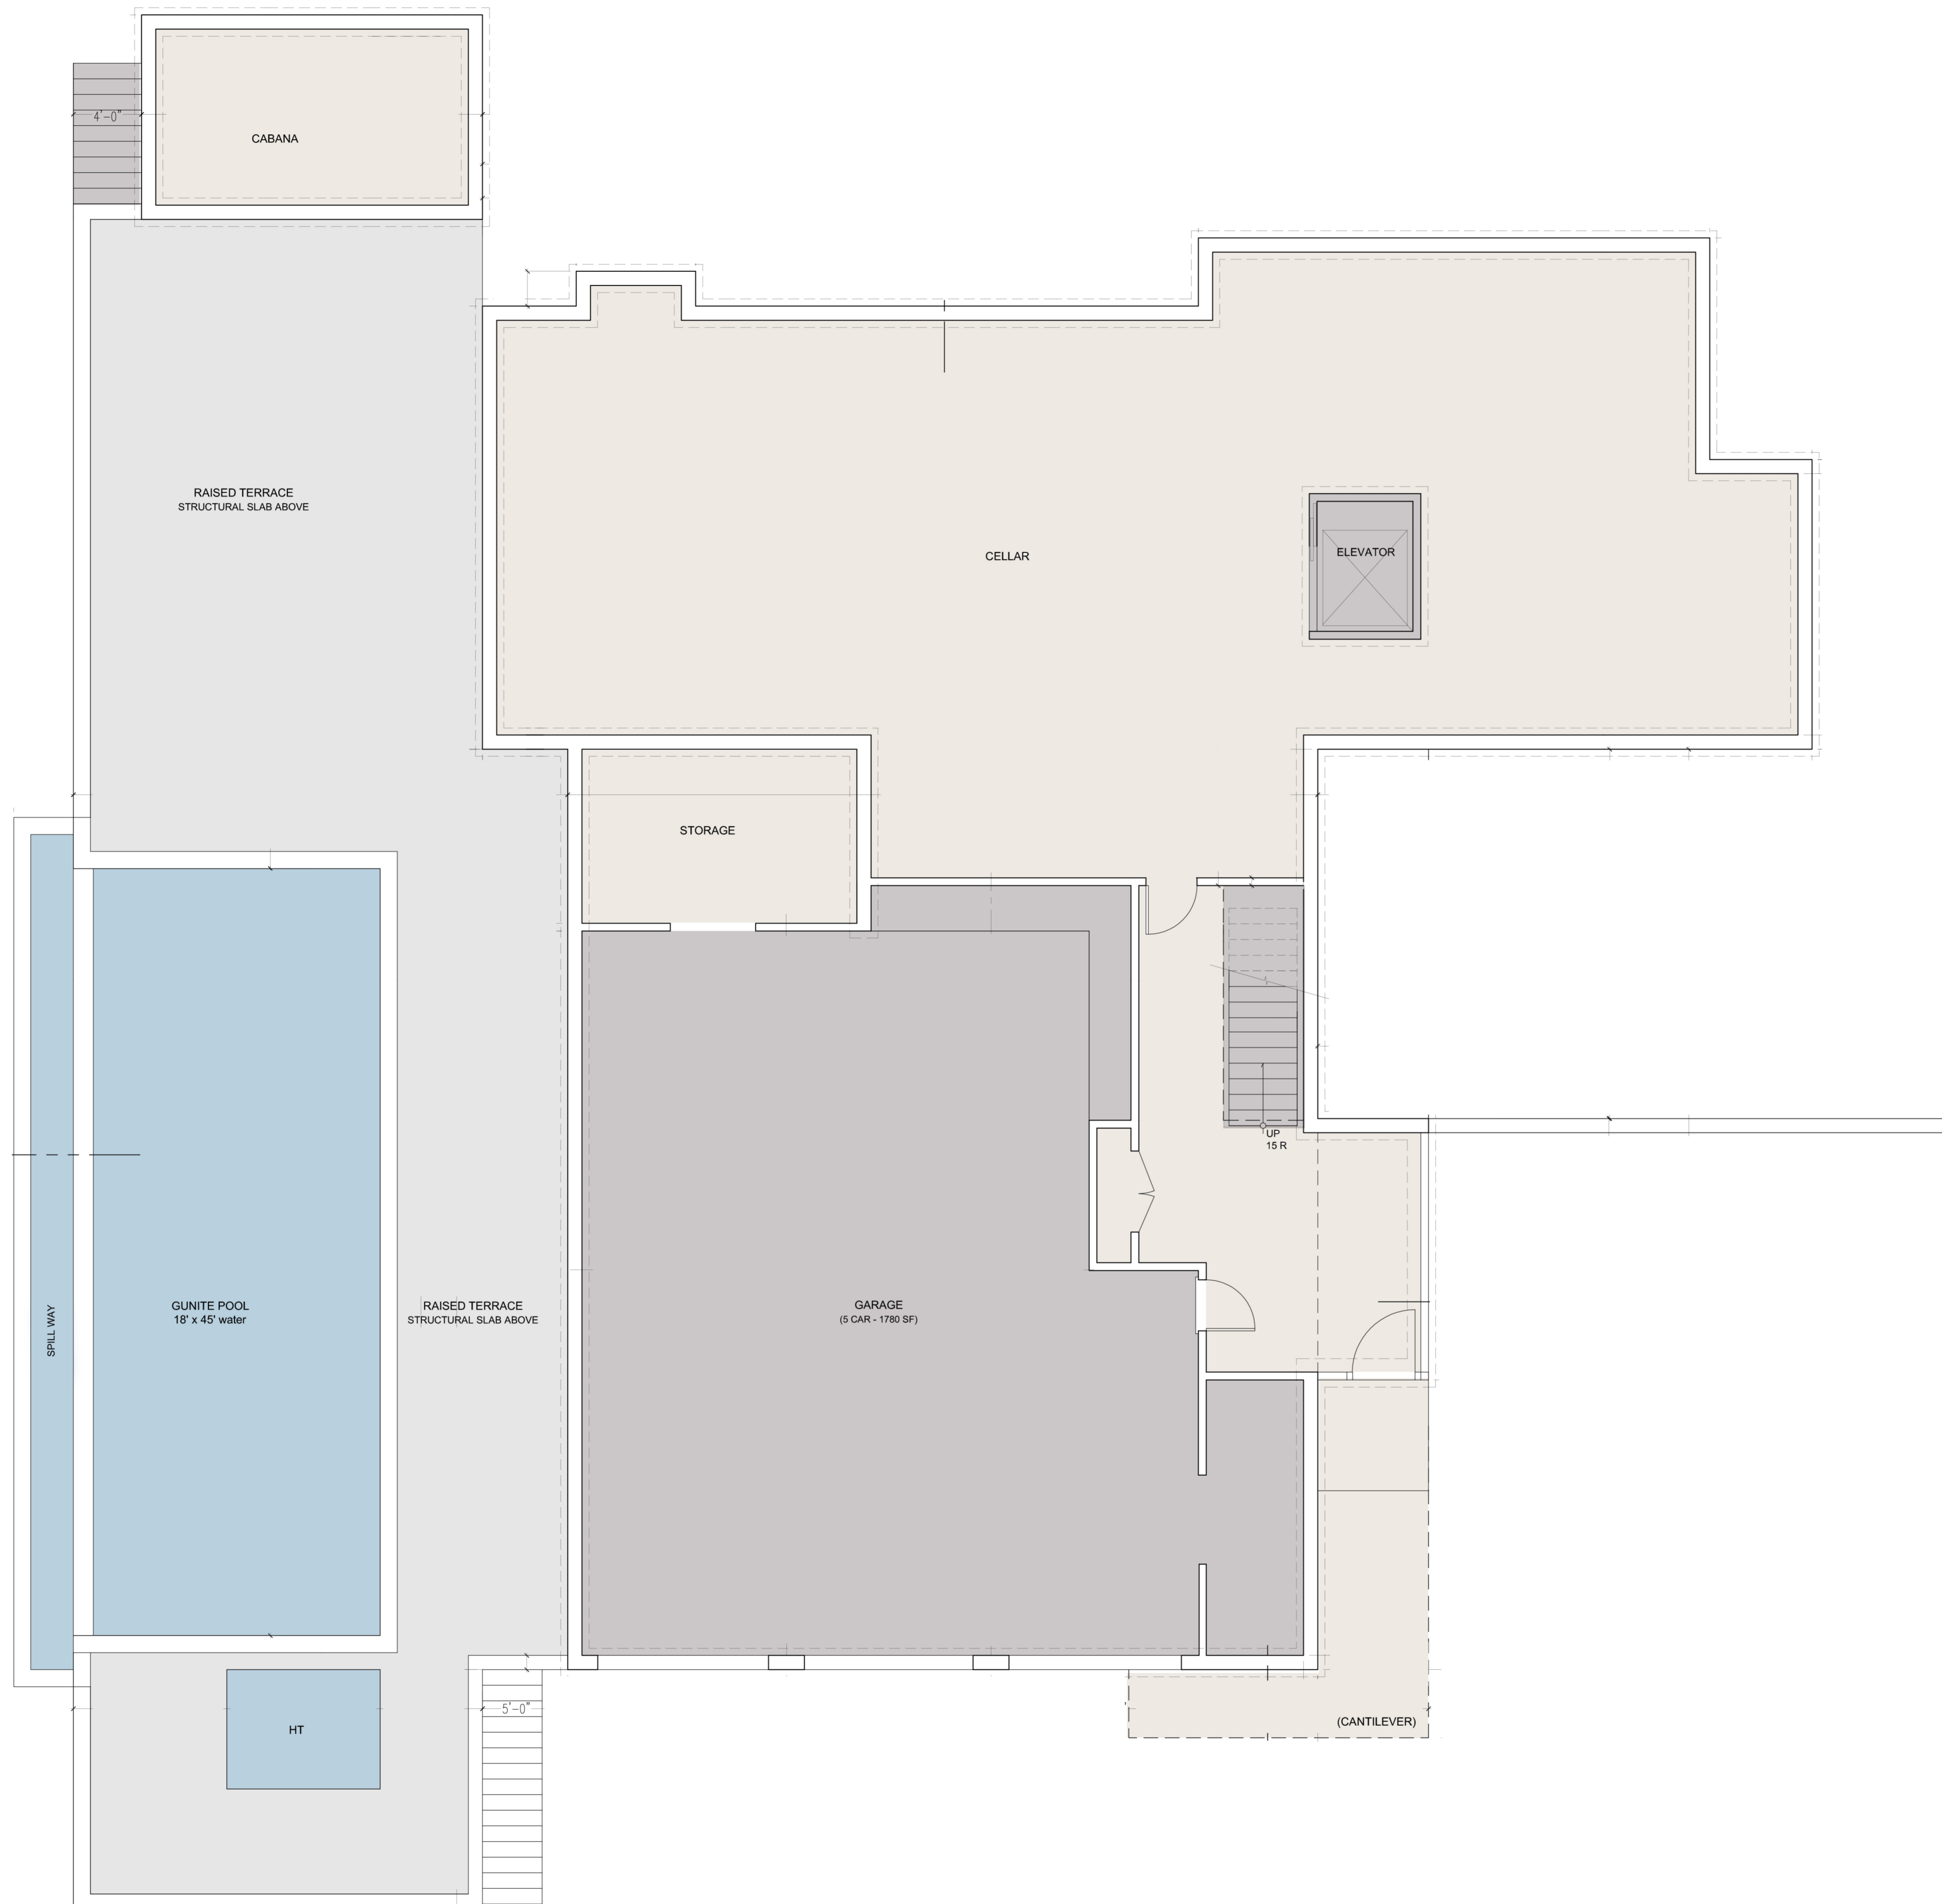

- UTILITY
- LIVING
- BEDROOM
- BATH
- DECK/TERRACE
- POOL

DESIGNED BY: D.C.H.	NEW RESIDENCE	
DRAWN BY: D.W.H.	98 PT. MECOX	
CHECKED BY: D.C.H.	BRIDGEHAMPTON, NY	
APPROVED BY:	D&D HARVEY - ARCHITECTS	
	PO BOX 3268	
DAVID C. HARVEY	SAG HARBOR, NY 11963	10 FEB 17
N.Y.R.A. 025823	631 537 7640	
DAWN W. HARVEY	FOUNDATION PLAN	
N.Y.R.A. 025141	SCALE: 3/16" = 1'-0"	A-1